


2 SITE PLAN - PROPOSED
SCALE: 1" = 20'

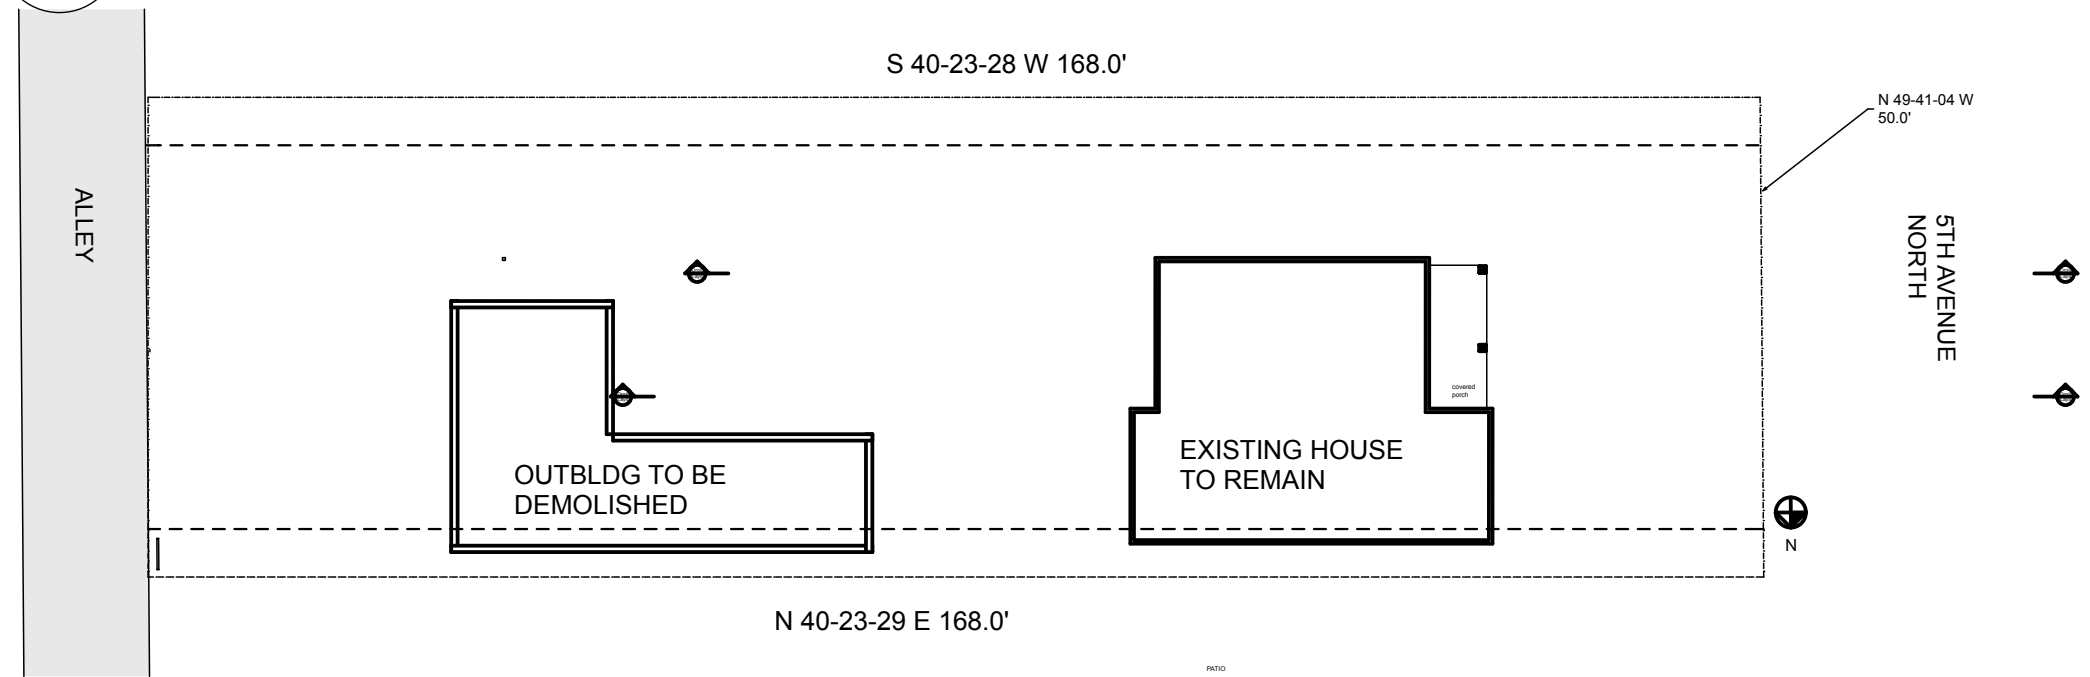

1 SITE PLAN - EXISTING
SCALE: 1" = 20'



2931 BERRY HILL DRIVE
SUITE 200
NASHVILLE, TN 37204
Phone: (615) 289-9248 Fax: (615) 627-1298
email: quirkdesigns@comcast.net



QUIRK DESIGNS

Renovation/Additions
Jeff Zeitlin
1824 5th Avenue North
Nashville, TN 37203

DATE: 7/1/19
REVISION
PROJECT NO: 19-038
COPYRIGHT 7/1/19 QUIRK DESIGNS

SITE PLAN

Jeff Zeitlin
1824 5th Avenue North
Nashville, TN 37203

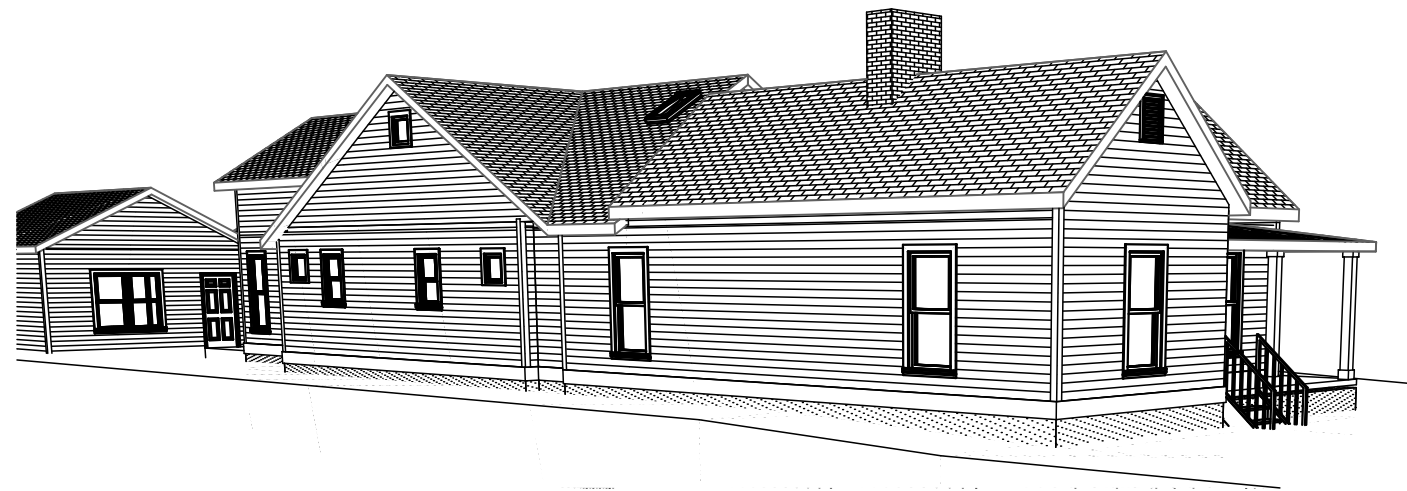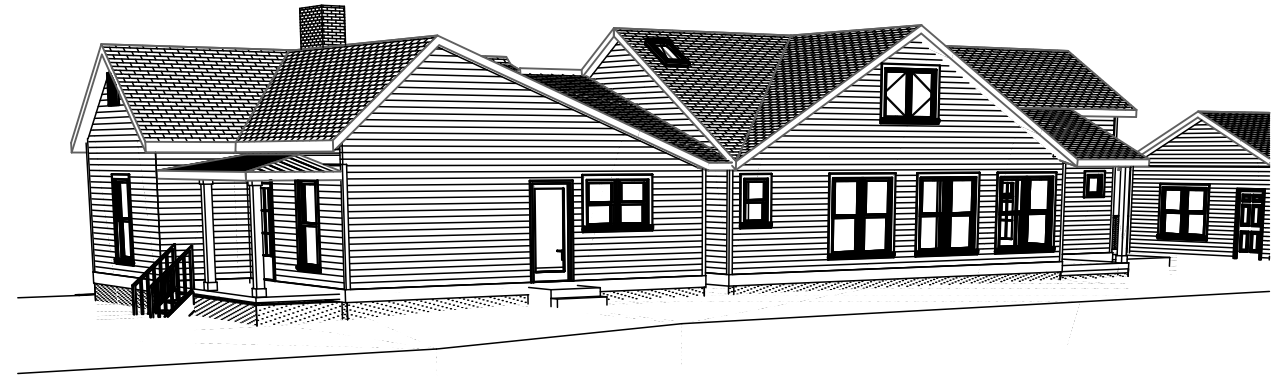

2931 BERRY HILL DRIVE
SUITE 200
NASHVILLE, TN 37204
Phone: (615) 289-9248 Fax: (615) 627-1298
email: quirkdir@comcast.net


 QUIRK DESIGNS

Renovation/Additions
Jeff Zeitlin
1824 5th Avenue North
Nashville, TN 37203

DATE: 7/1/19
REVISION

PROJECT NO: 19-038
COPYRIGHT 7/1/19
QUIRK DESIGNS


3D VIEWS

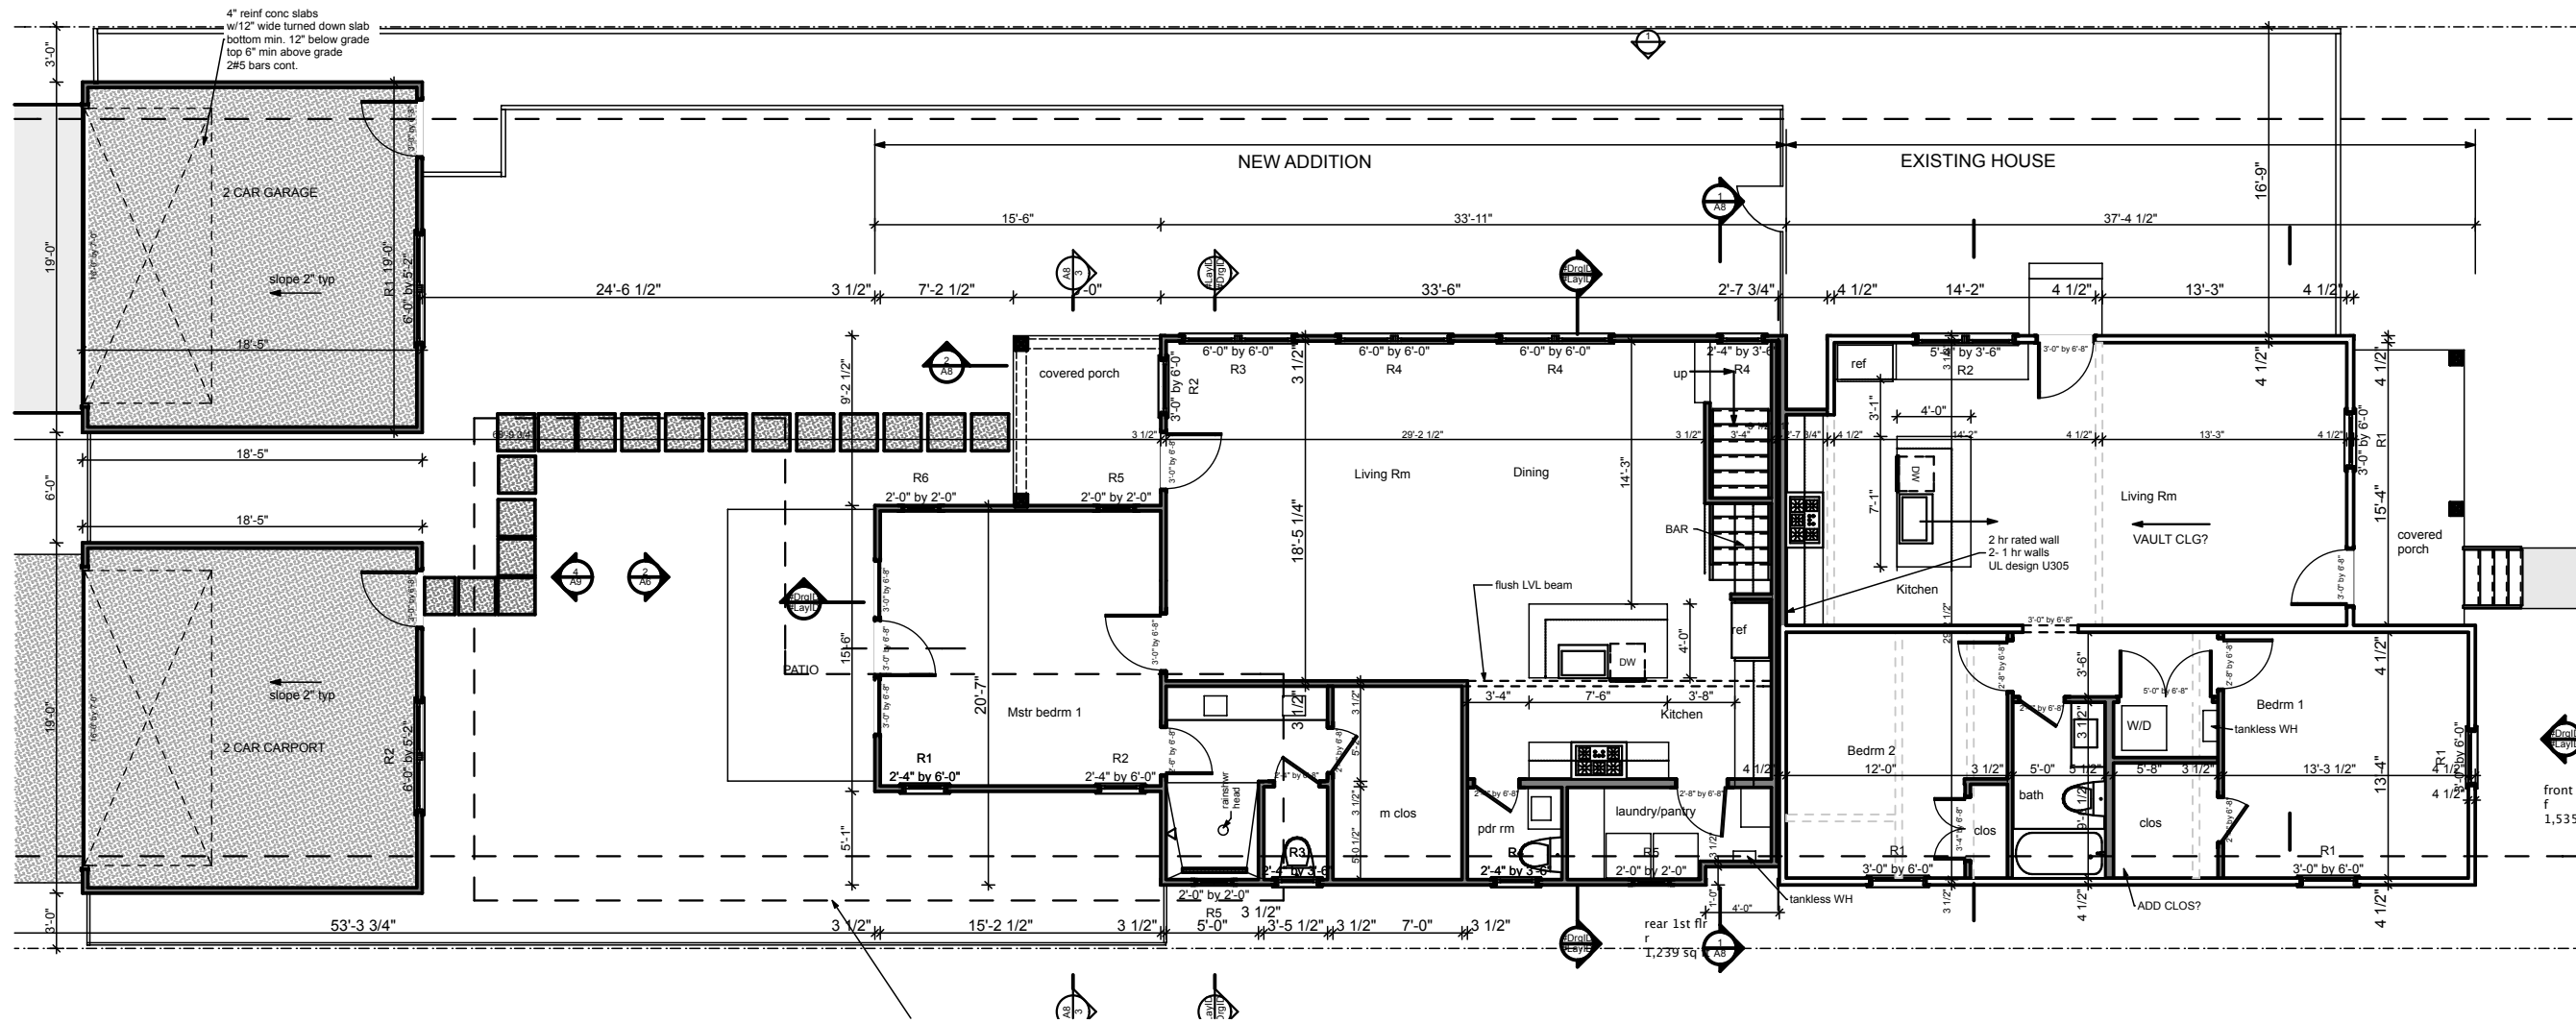

1 1st FLOOR
SCALE: 1" = 10'

Renovation/Additions
Jeff Zeitlin
1824 5th Avenue North
Nashville, TN 37203

DATE: 7/1/19
REVISION
PROJECT NO: 19-038
COPYRIGHT 7/1/19 QUIRK DESIGNS
1ST FLR PLAN

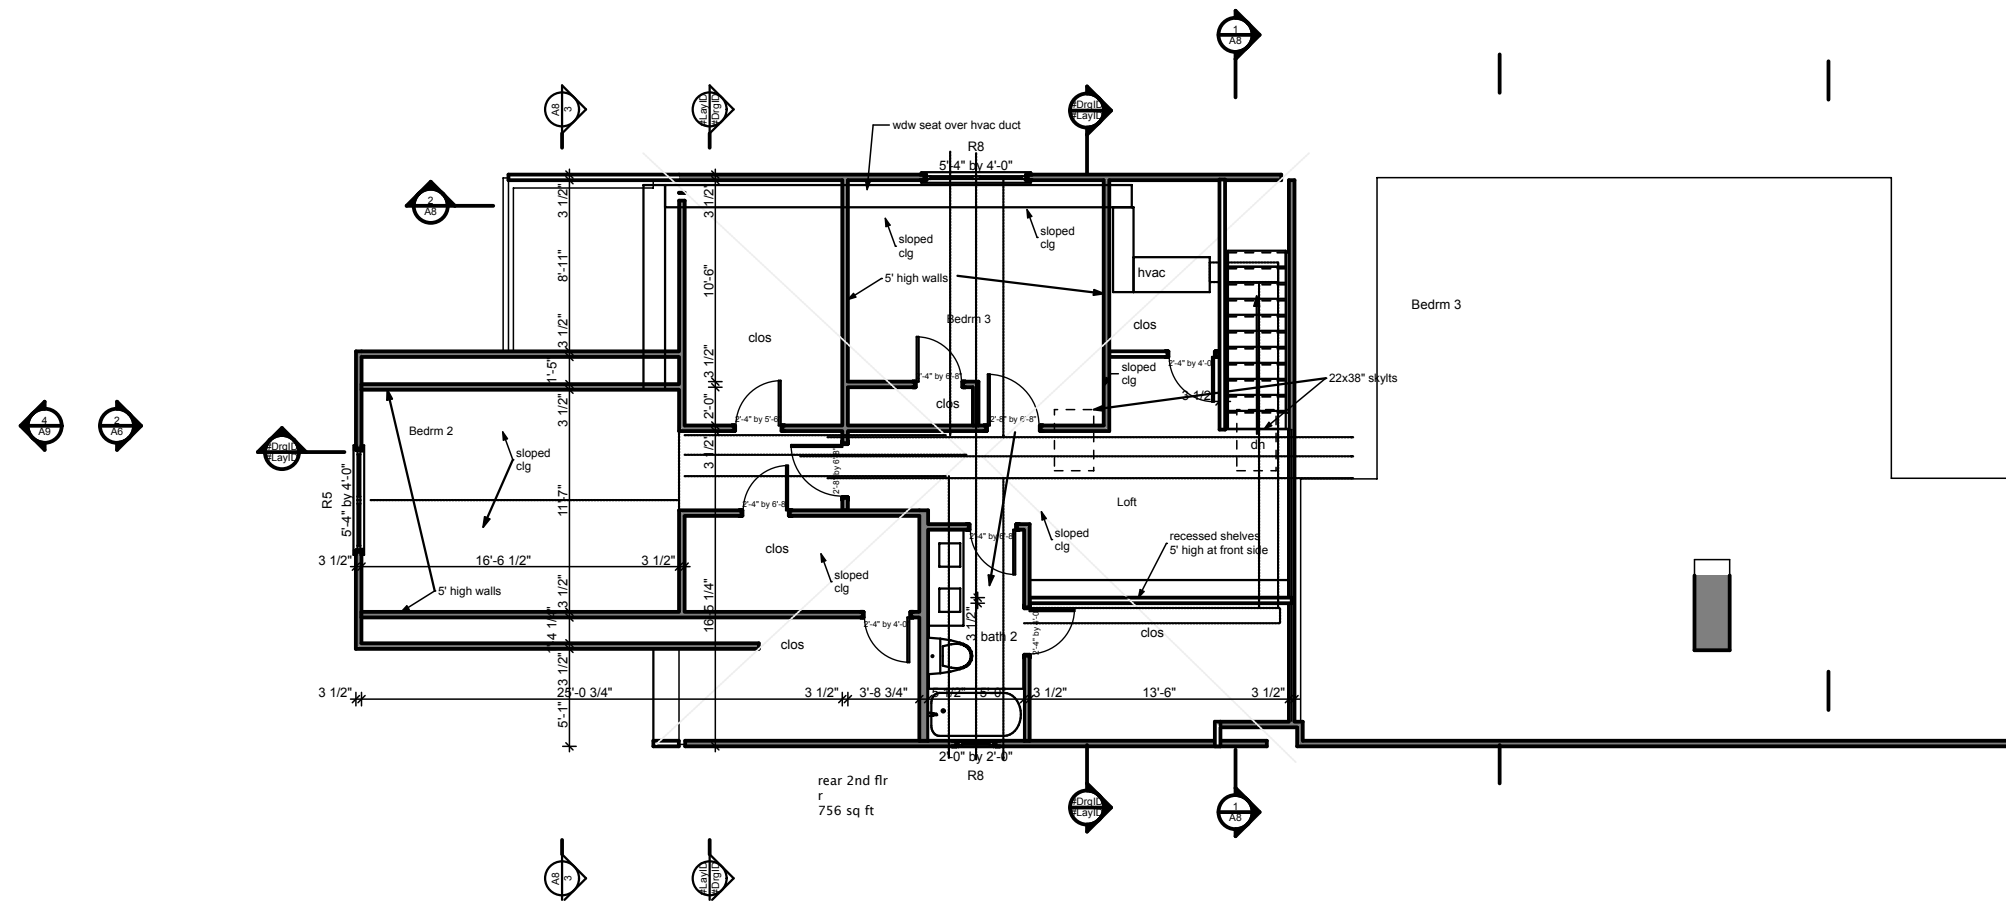



1 **2ND FLR PLAN**
SCALE: 1" = 10'

Renovation/Additions
Jeff Zeitlin
1824 5th Avenue North
Nashville, TN 37203

DATE: 7/1/19
REVISION

PROJECT NO: 19-038
COPYRIGHT 7/1/19
QUIRK DESIGNS

2ND FLR PLAN

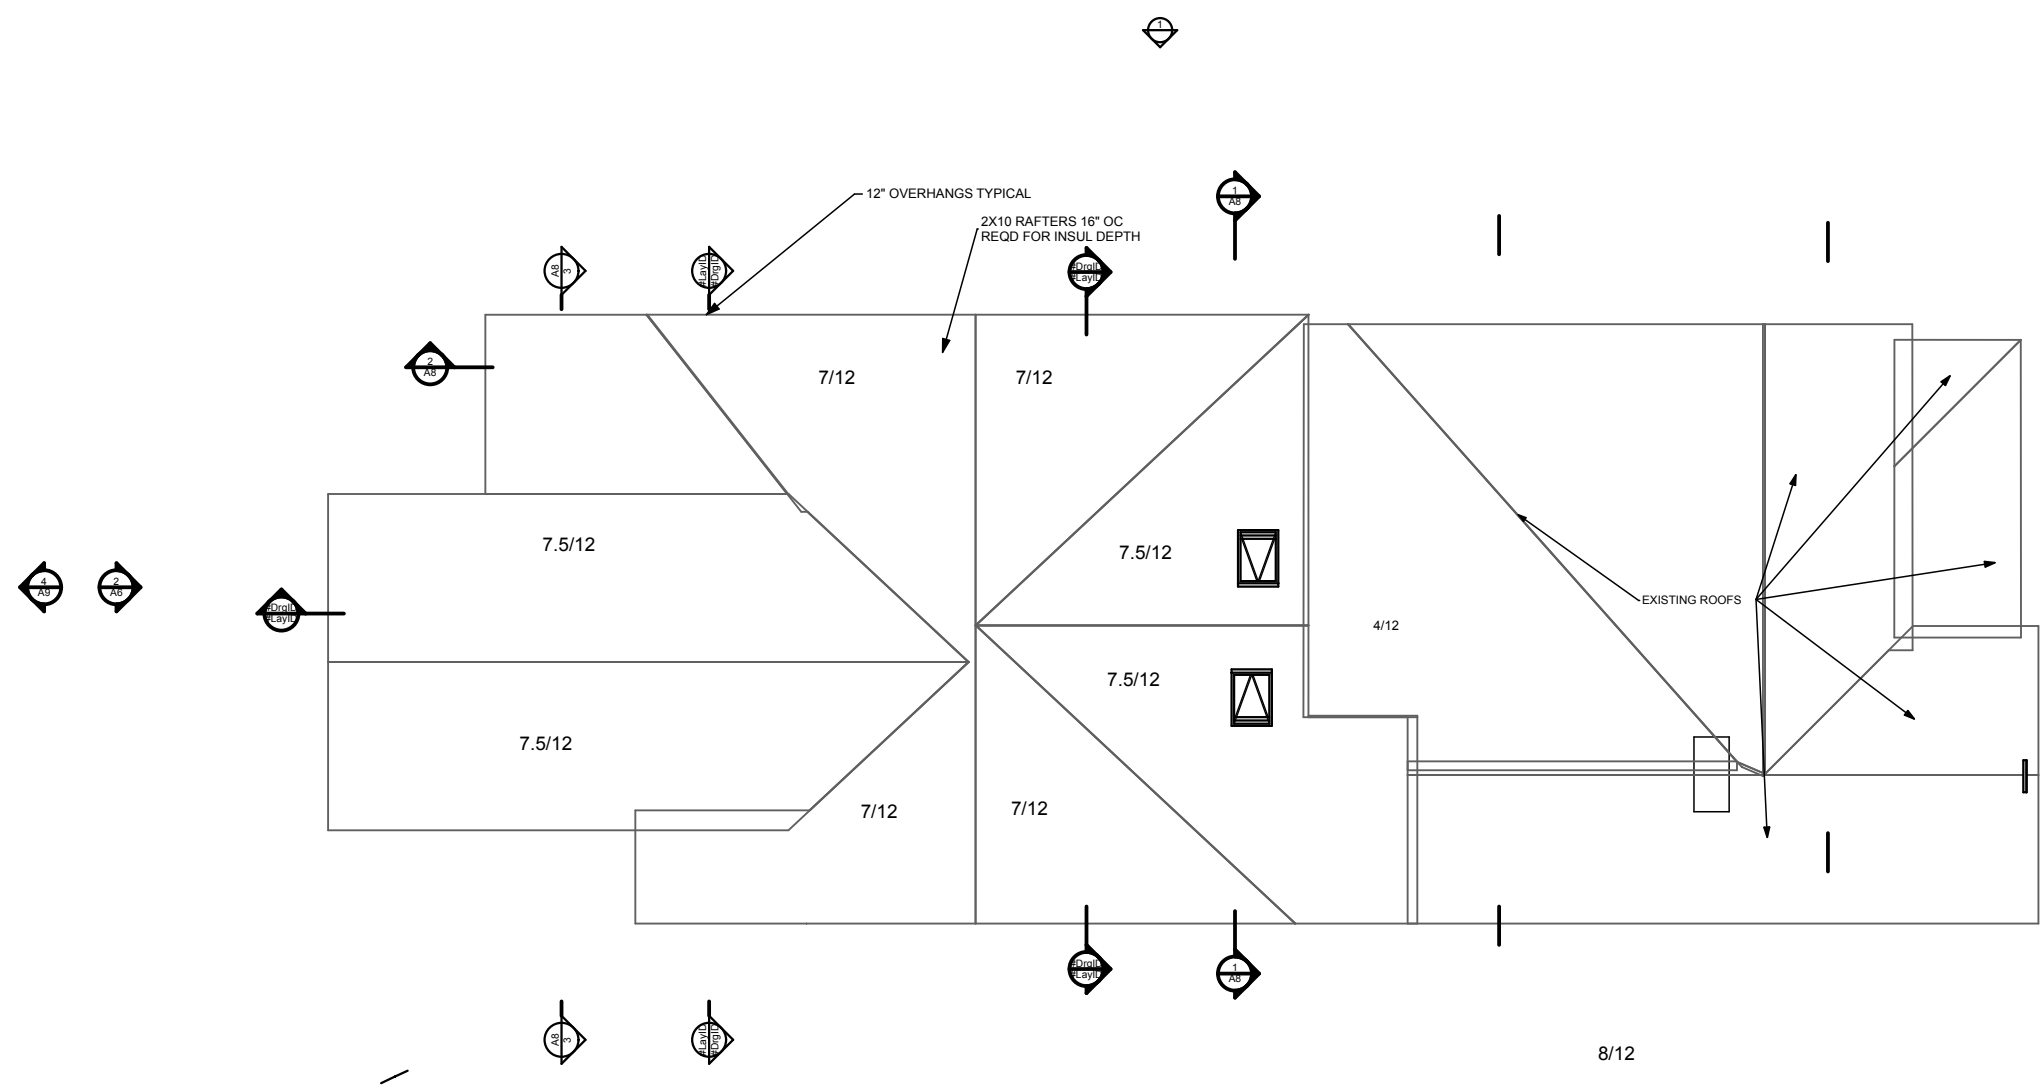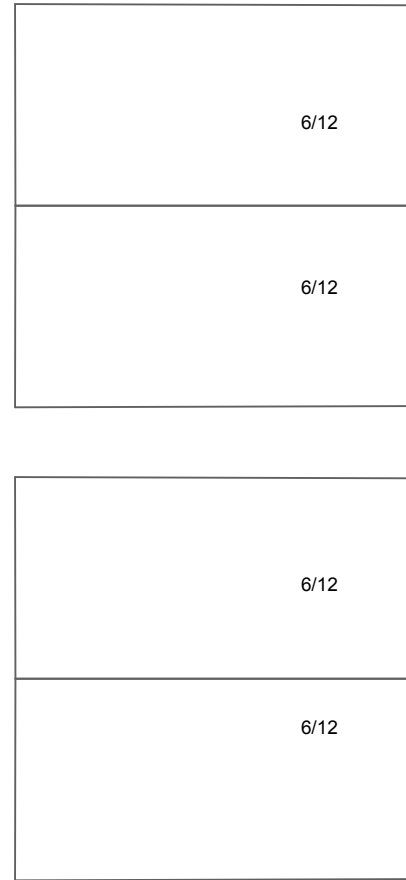


1 ROOF PLAN

SCALE: 1" = 10'

Renovation/Additions
Jeff Zeitlin
1824 5th Avenue North
Nashville, TN 37203

DATE: 7/1/19
REVISION
PROJECT NO: 19-038
COPYRIGHT 7/1/19 QUIRK DESIGNS
ROOF PLAN

Jeff Zeitlin
1824 5th Avenue North
Nashville, TN 37203

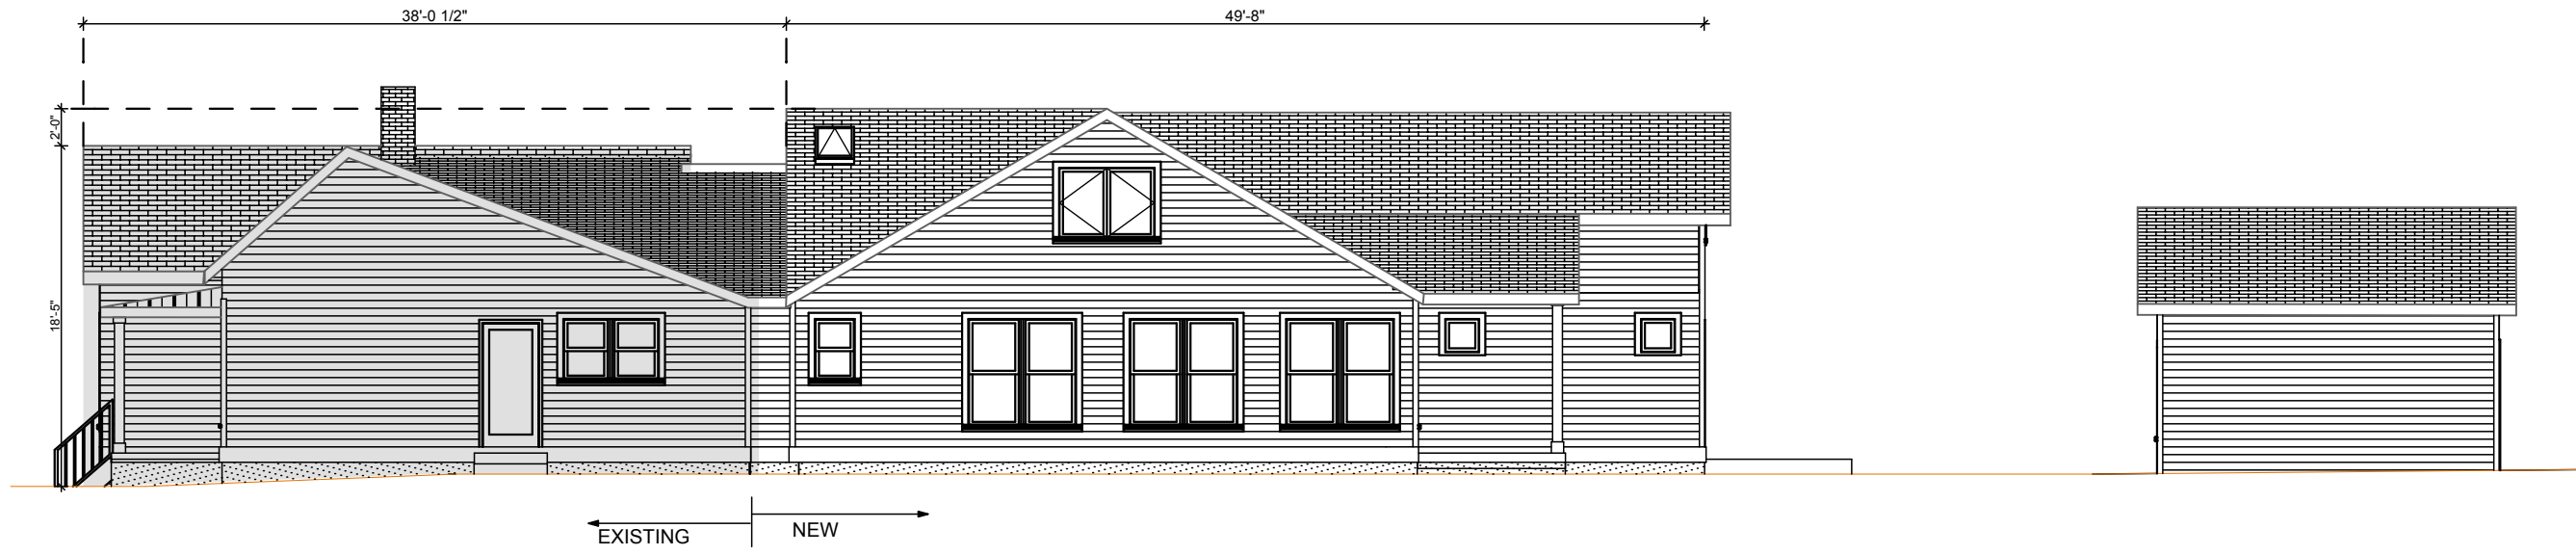

1 RIGHT ELEVATION
SCALE: 1" = 10'



2 LEFT ELEVATION
SCALE: 1" = 10'

2931 BERRY HILL DRIVE
SUITE 200
NASHVILLE, TN 37204
Phone: (615) 269-9248 Fax: (615) 627-1298
email: quirkdir@comcast.net




Renovation/Additions
Jeff Zeitlin
1824 5th Avenue North
Nashville, TN 37203

DATE: 7/1/19
REVISION
PROJECT NO: 19-038
COPYRIGHT 7/1/19 QUIRK DESIGNS
ELEVATIONS 1



2 REAR ELEVATION
SCALE: 1/8" = 1'-0"

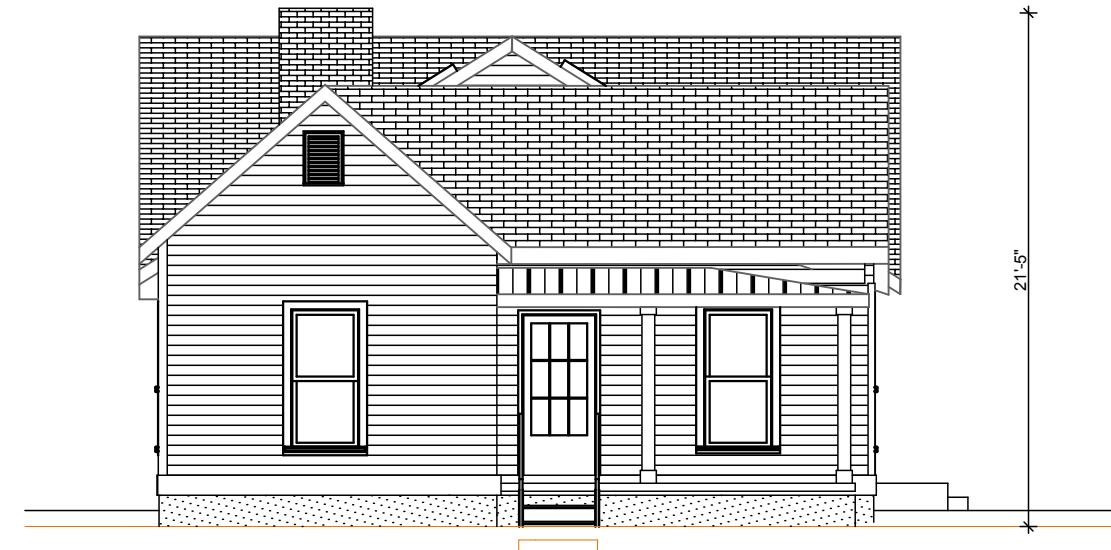


1 FRONT ELEVATION
SCALE: 1/8" = 1'-0"

2931 BERRY HILL DRIVE
SUITE 200
NASHVILLE, TN 37204
Phone: (615) 269-9248 Fax: (615) 627-1298
email: quirksdesigns@comcast.net


QUIRK DESIGNS

Renovation/Additions
Jeff Zeitlin
1824 5th Avenue North
Nashville, TN 37203


DATE: 7/1/19
REVISION
PROJECT NO: 19-038
COPYRIGHT 7/1/19 QUIRK DESIGNS
ELEVATIONS 2

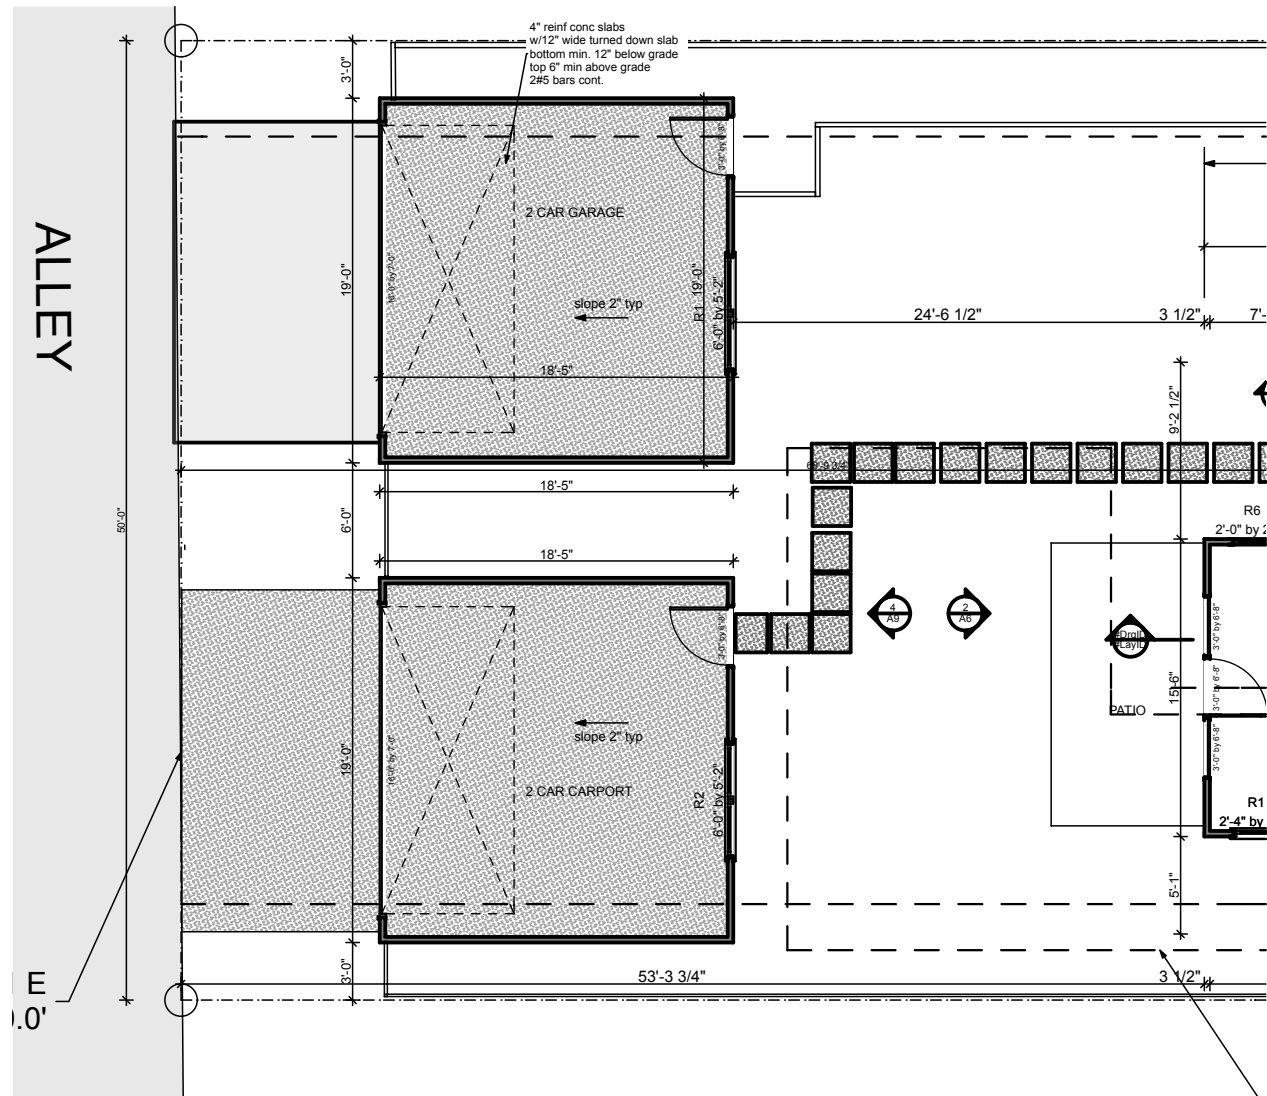

2 SITE PLAN
SCALE: 1" = 10'

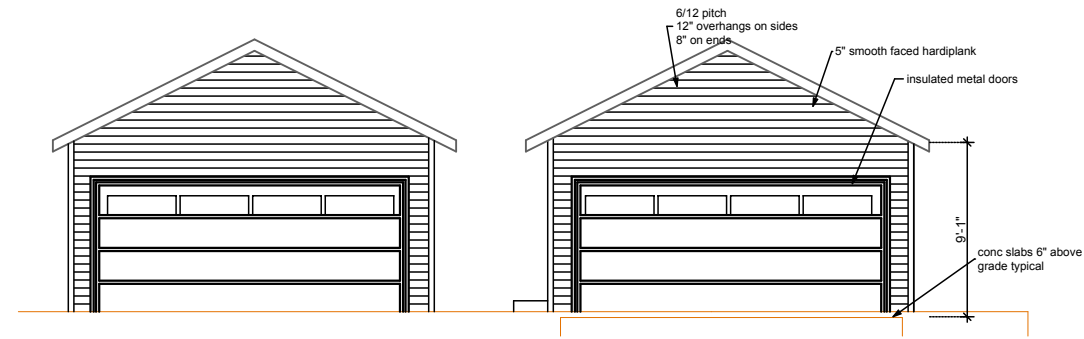

1 REAR ELEV - GARAGES
SCALE: 1" = 10'

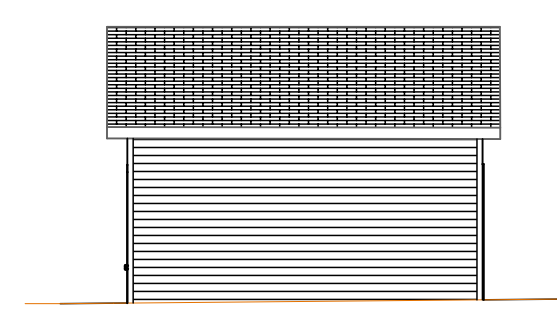

3 SIDE ELEVATIONS
SCALE: 1" = 10'



4 GAR- FRONT ELEV
SCALE: 1" = 10'

2931 BERRY HILL DRIVE
SUITE 200
NASHVILLE, TN 37204
Phone: (615) 289-9248 Fax: (615) 627-1298
email: quirksdesigns@comcast.net

QUIRK DESIGNS

Renovation/Additions
Jeff Zeitlin
1824 5th Avenue North
Nashville, TN 37203

DATE: 7/1/19
REVISION
PROJECT NO: 19-038
COPYRIGHT 7/1/19
QUIRK DESIGNS

GARAGES